
Ltriad/holmes associates

RECORD OF SURVEY NO. 36-164

TOWN OF MAMMOTH LAKES, COUNTY OF MONO, STATE OF CALIFORNIA

BEING A SURVEY OF THAT PORTION OF THE NE 1/4 OF THE SE 1/4 OF SECTION 4, TOWNSHIP 4 SOUTH, RANGE 27 EAST, M.D.B.& M, MONO COUNTY, CALIFORNIA, ACCORDING TO THE OFFICIAL GOVERNMENT PLAT THEROF, BOUNDED ON THE NORTH BY THE SOUTHERLY BOUNDARY OF THAT PROPERTY DESCRIBED IN DEED TO CHRISTMAN RECORDED IN VOLUME 54 PAGE 315 OF OFFICIAL RECORDS IN THE OFFICE OF THE COUNTY RECORDER OF SAID COUNTY; AND BOUNDED ON THE WEST BY THE EASTERLY BOUNDARY AND THE SOUTHERLY PROLONGATION THEREOF OF THAT PROPERTY DESCRIBED IN DEED TO GOOD FAMILY TRUST PER DEED RECORDED AS DOCUMENT NUMBER 2002002638 IN SAID

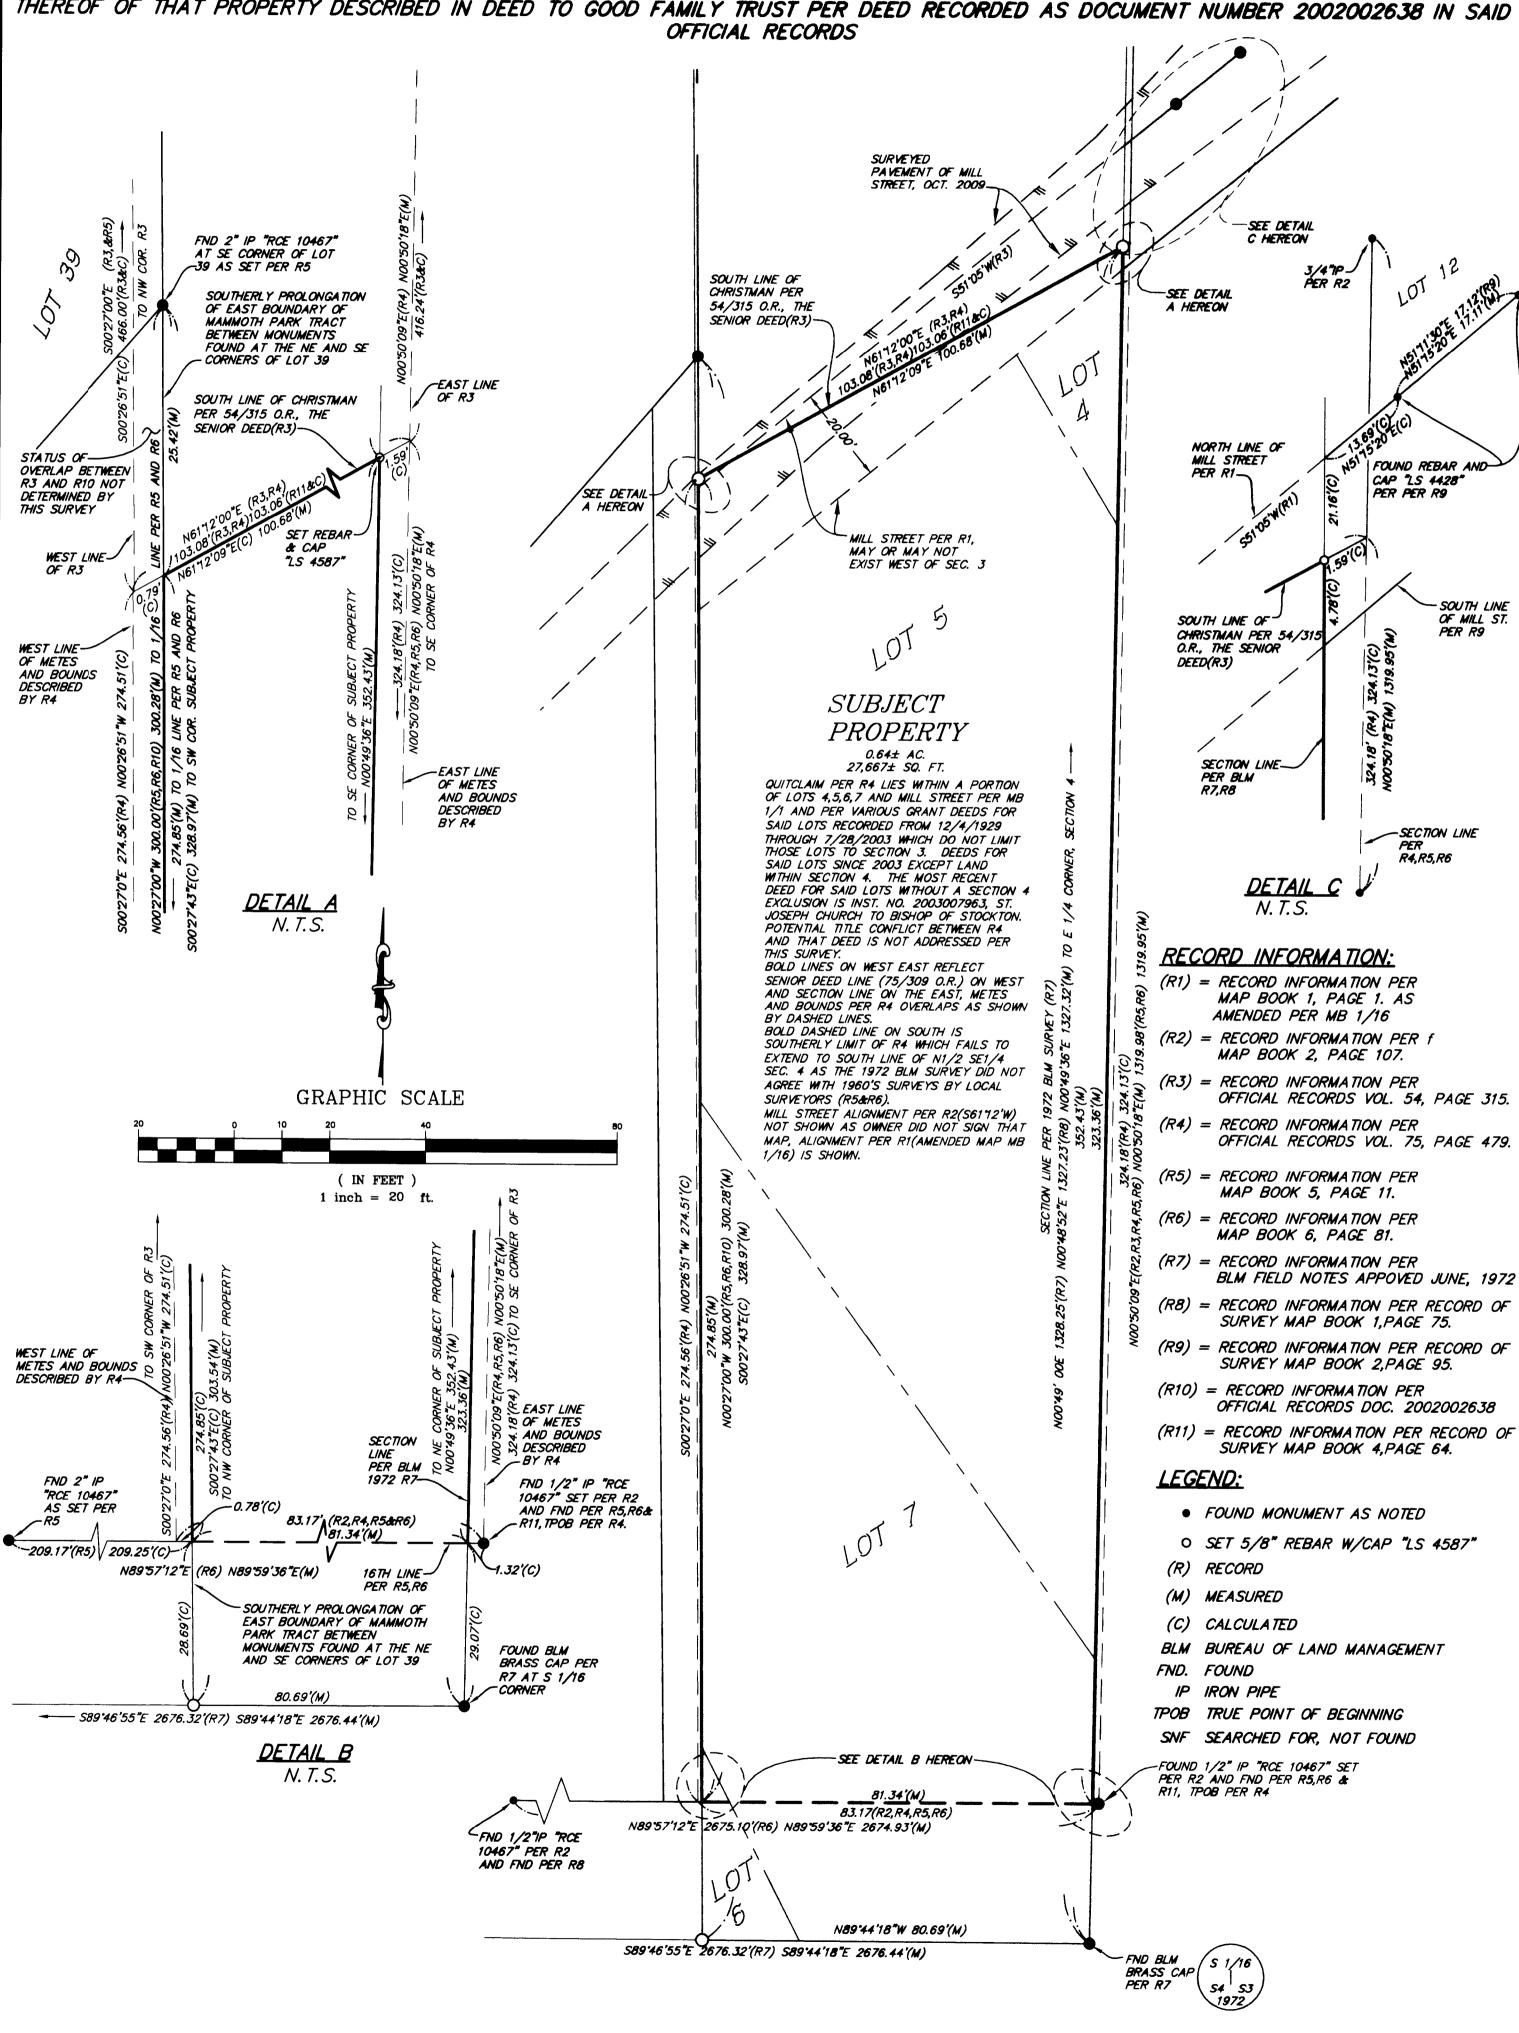

BOOK 4 OF RECORD OF SURVEY MAPS AT PAGE 70